

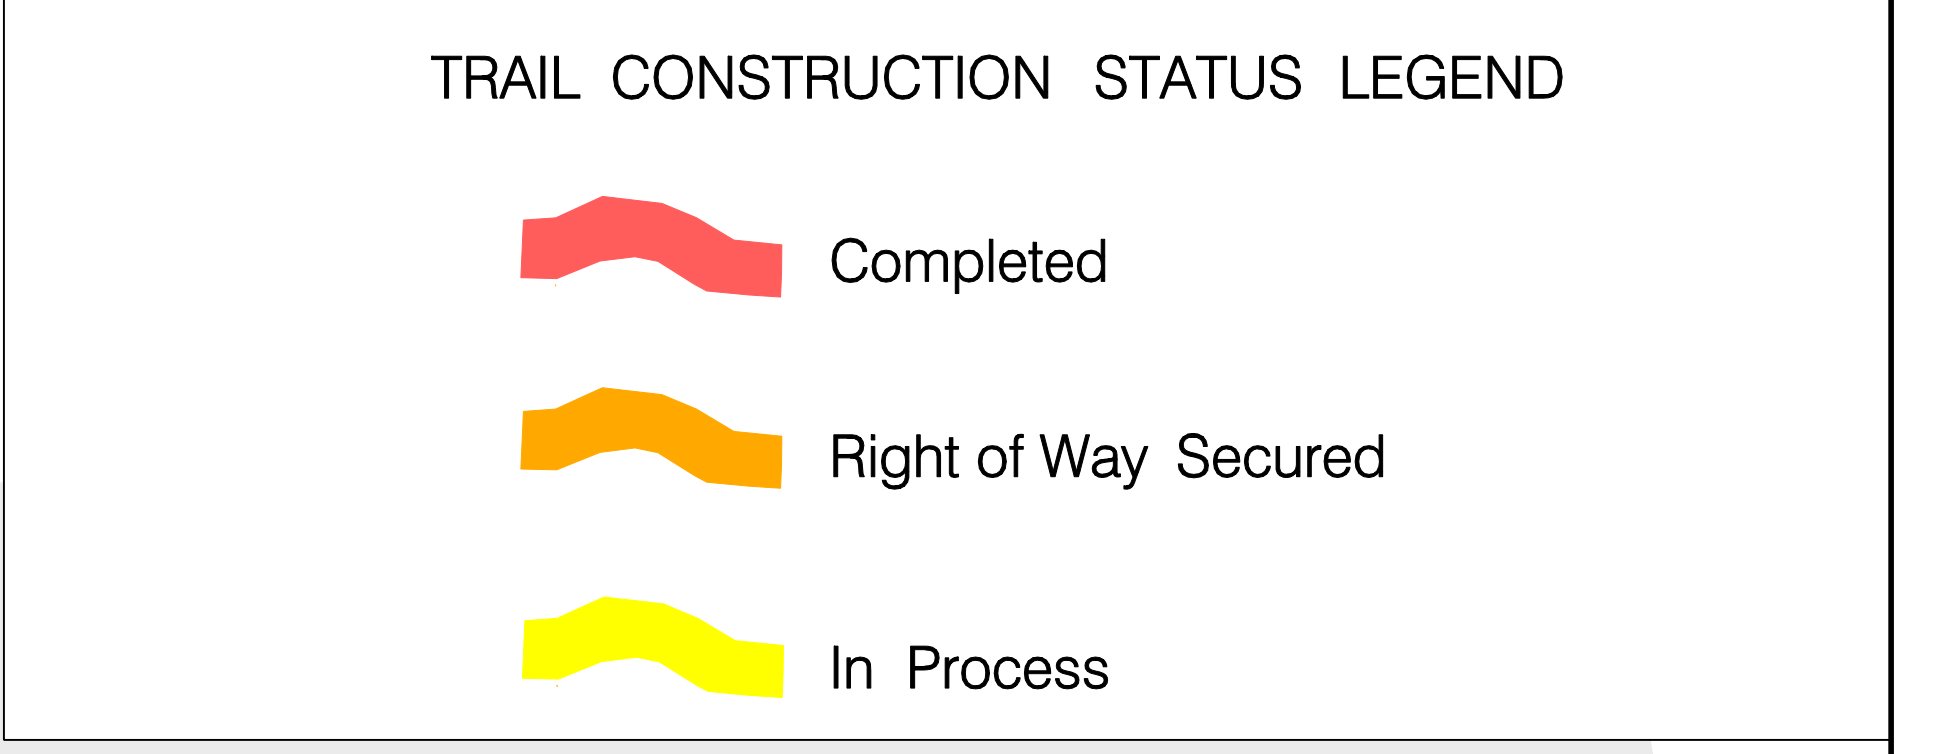
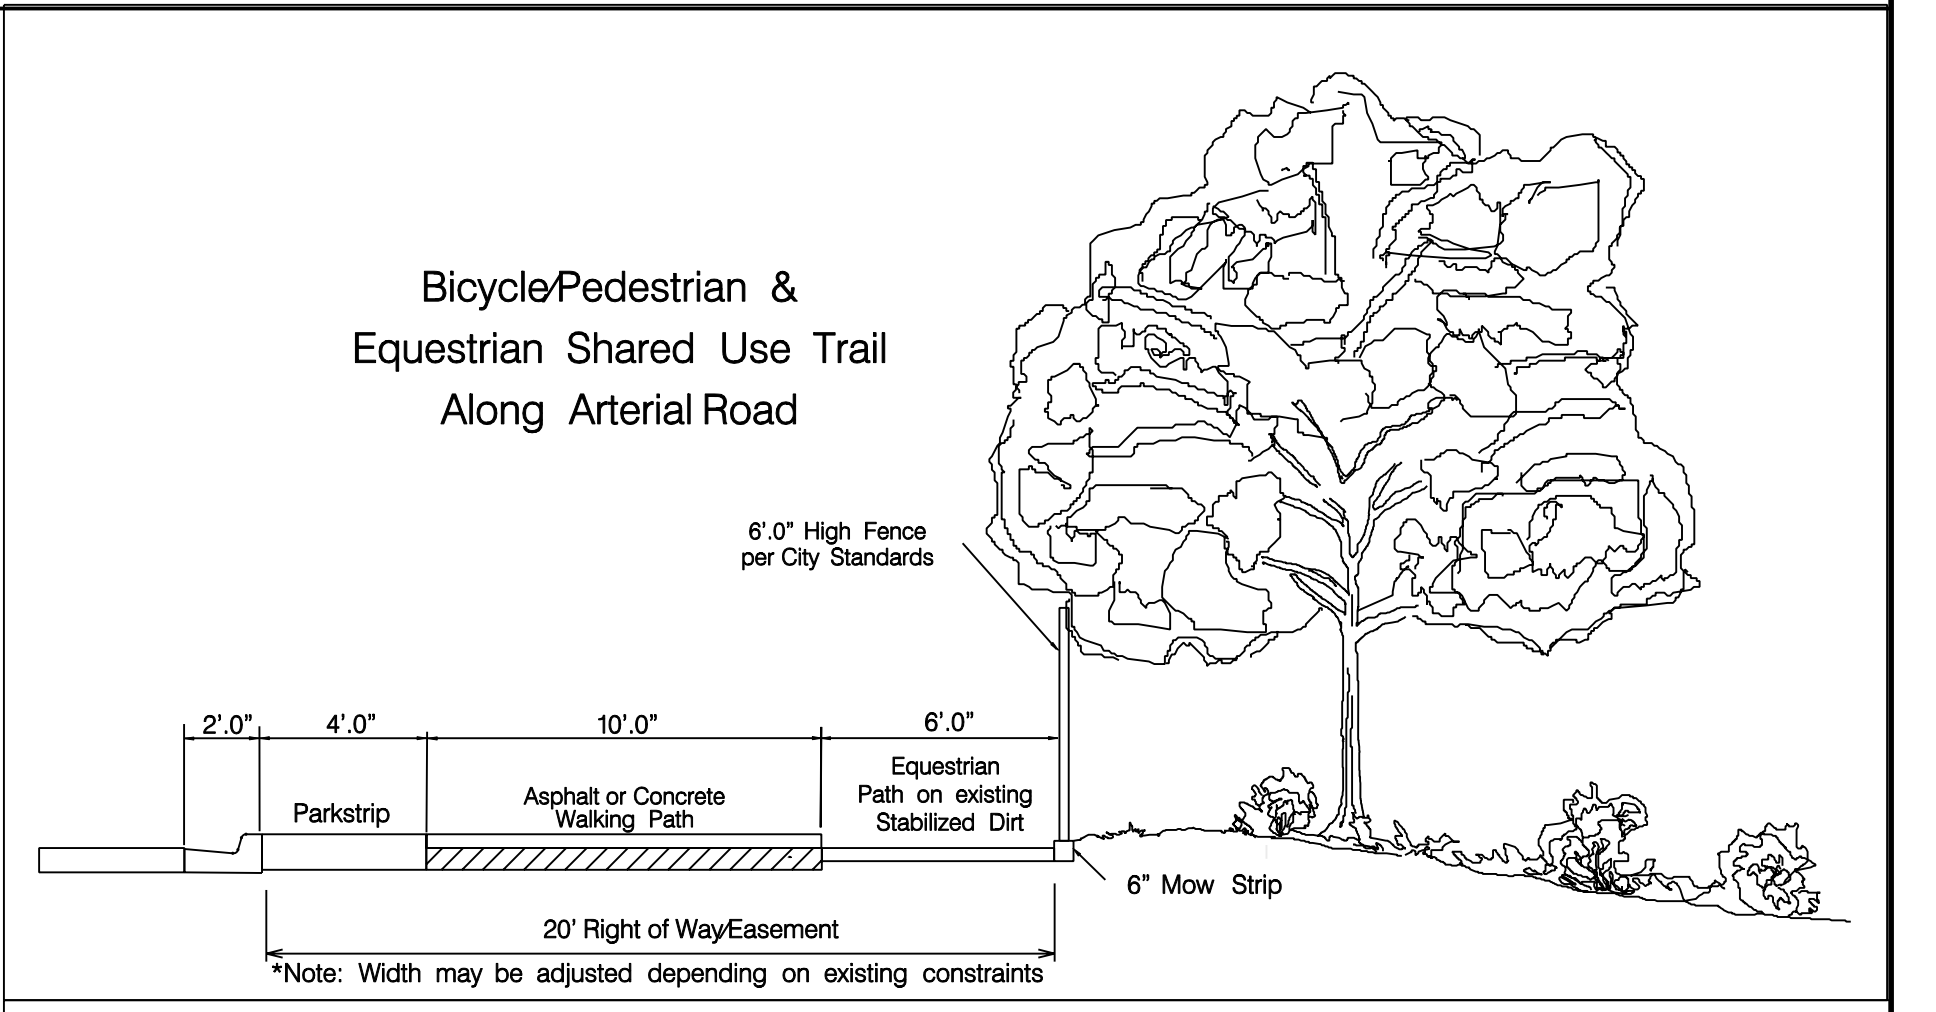


Lehi City Trails Plan

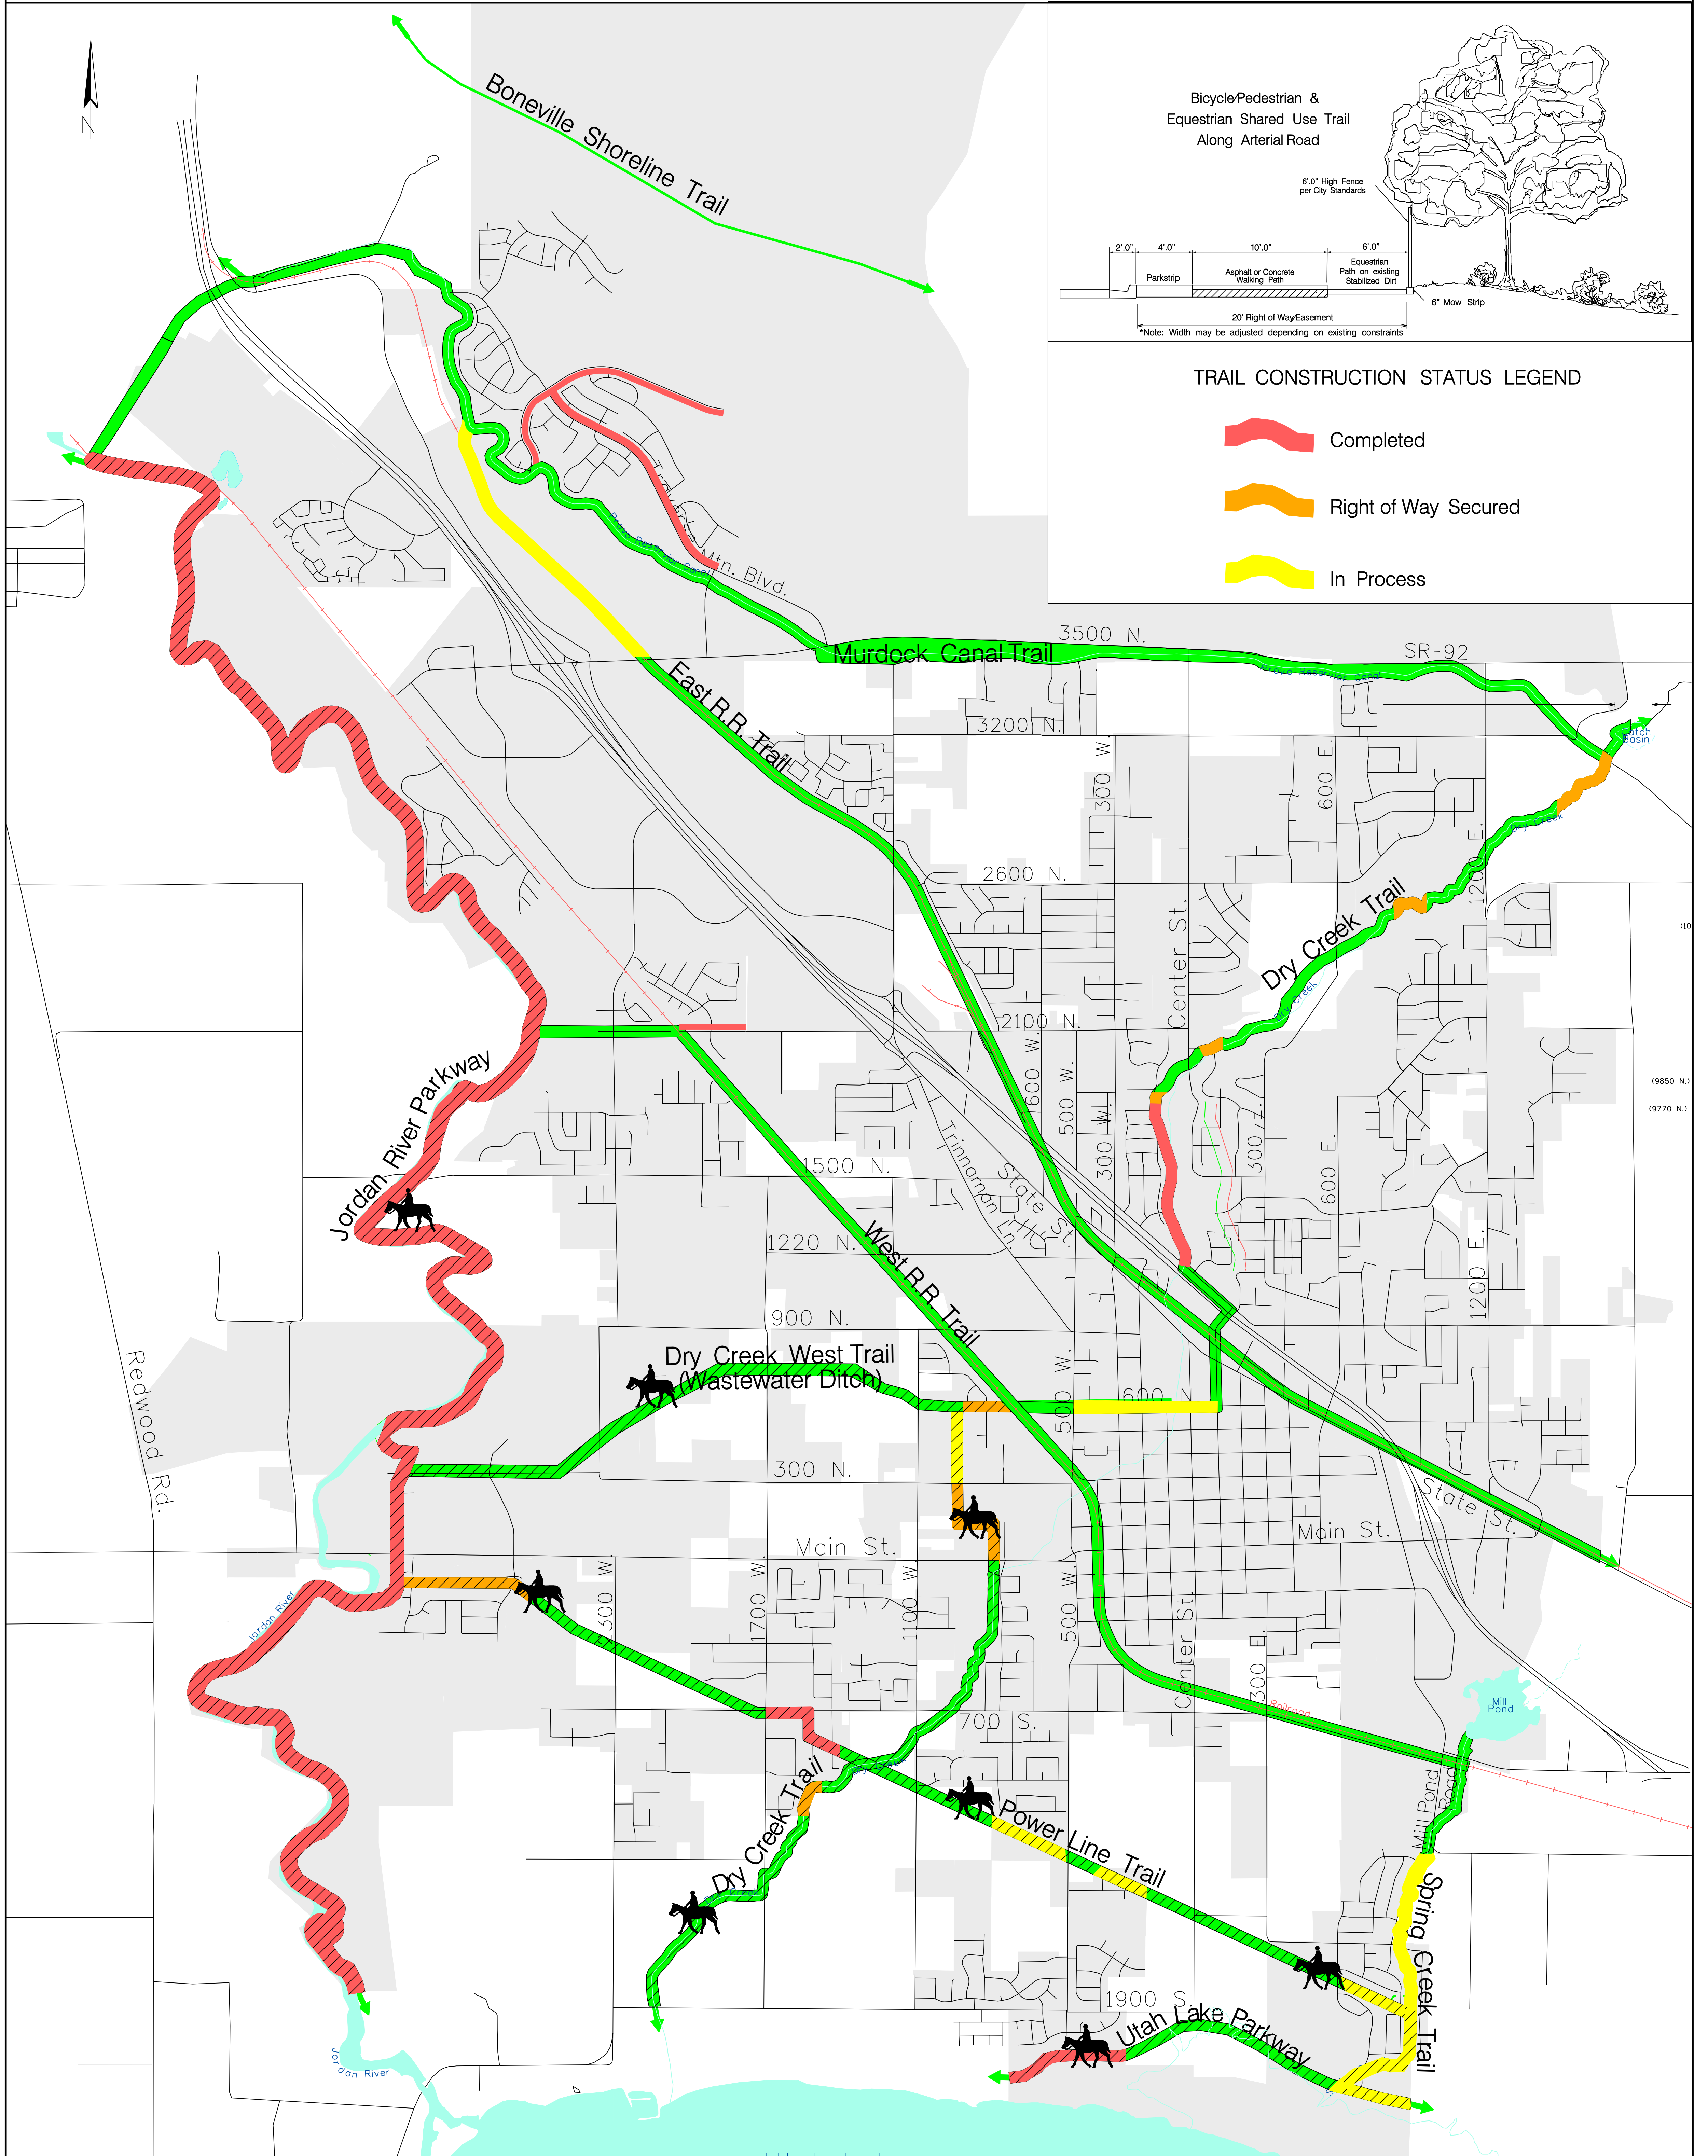

TYPICAL TRAIL SECTIONS

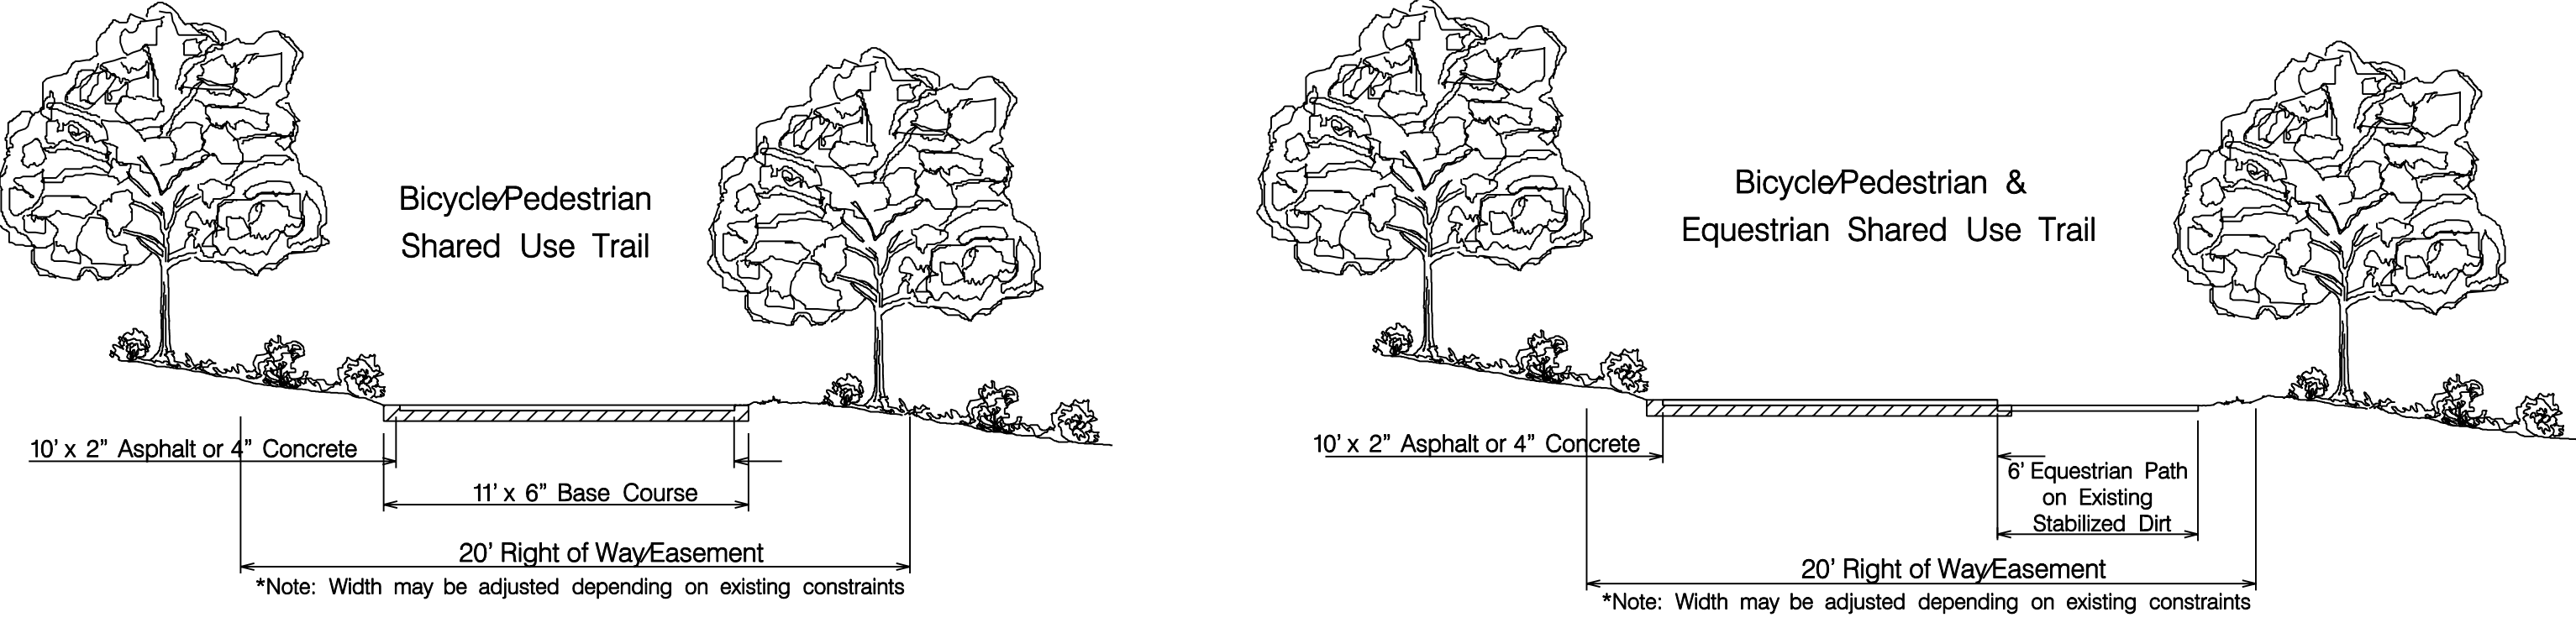

TRAIL TYPE LEGEND

